



HIGHWAY 11/17 FOUR-LANING OUIMET TO DORION 1997 APPROVED PLAN

B-370-11&17-10

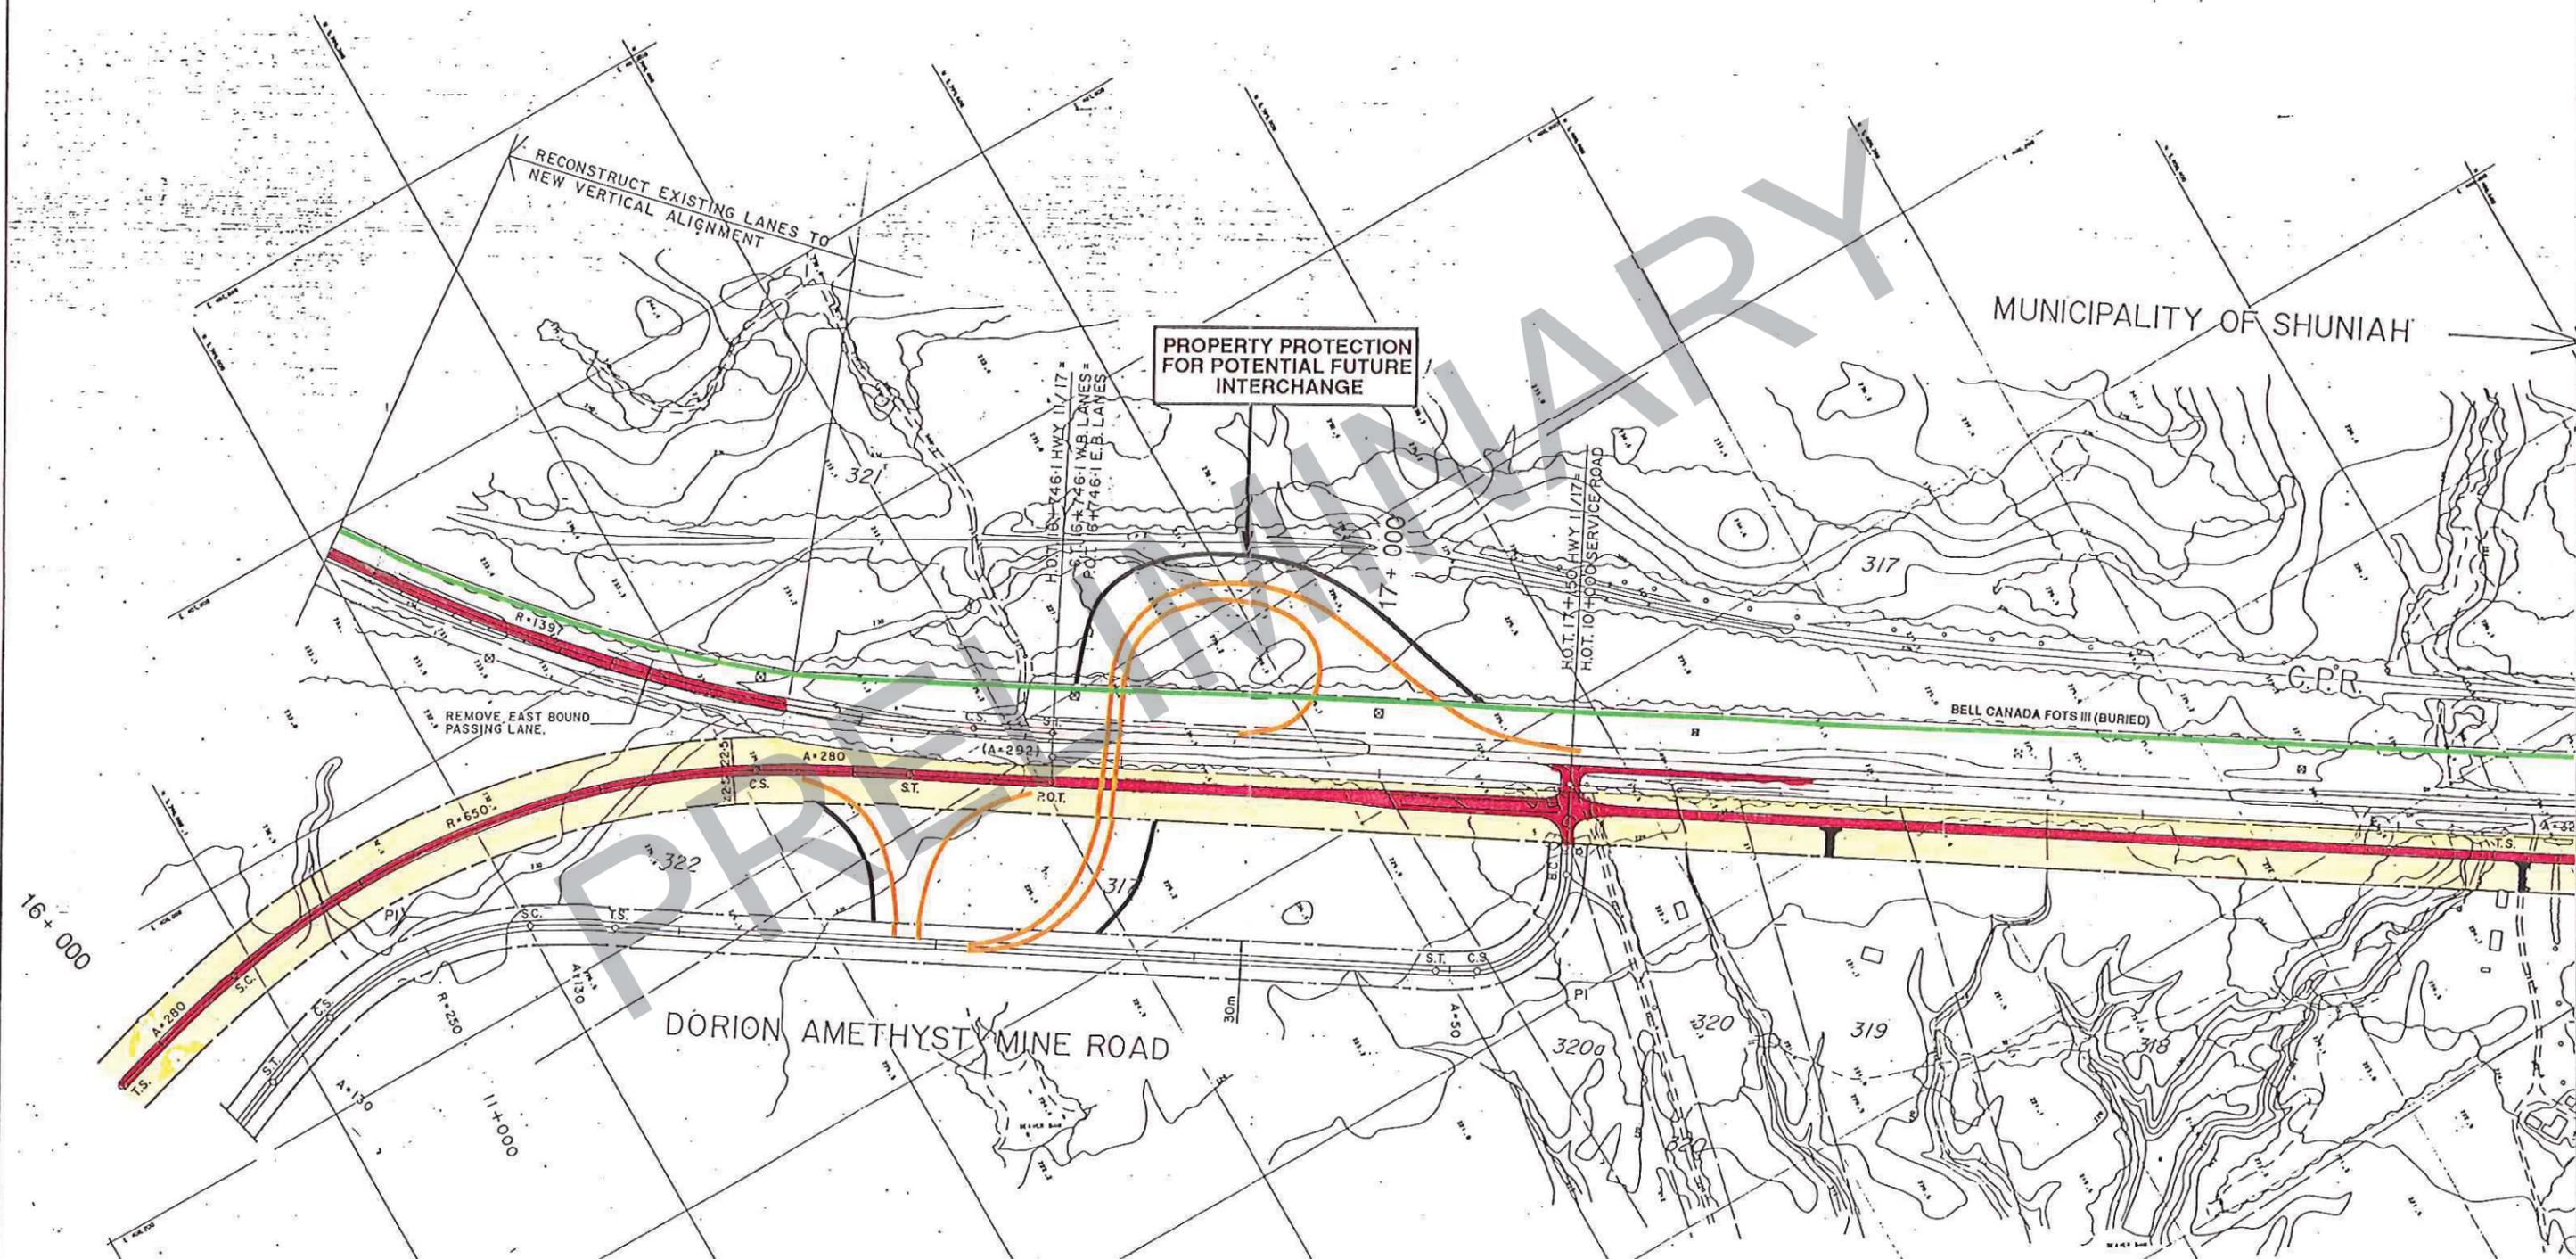


Highway 11/17 Dorion 4-Laning
 Planning and Preliminary Design Study
 From 8km. West of Ouimet to Red Rock Township West Boundary

LEGEND

 -  Existing Road
-  Proposed Road
-  Ex. Property Line
-  Proposed R.O.W.


SCALE

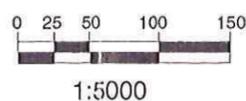

THE RECOMMENDED PLAN
 FROM STA 16+000 TO STA 17+900

EXHIBIT
 7B

HIGHWAY 11/17 FOUR-LANING OUIMET TO DORION 1997 APPROVED PLAN

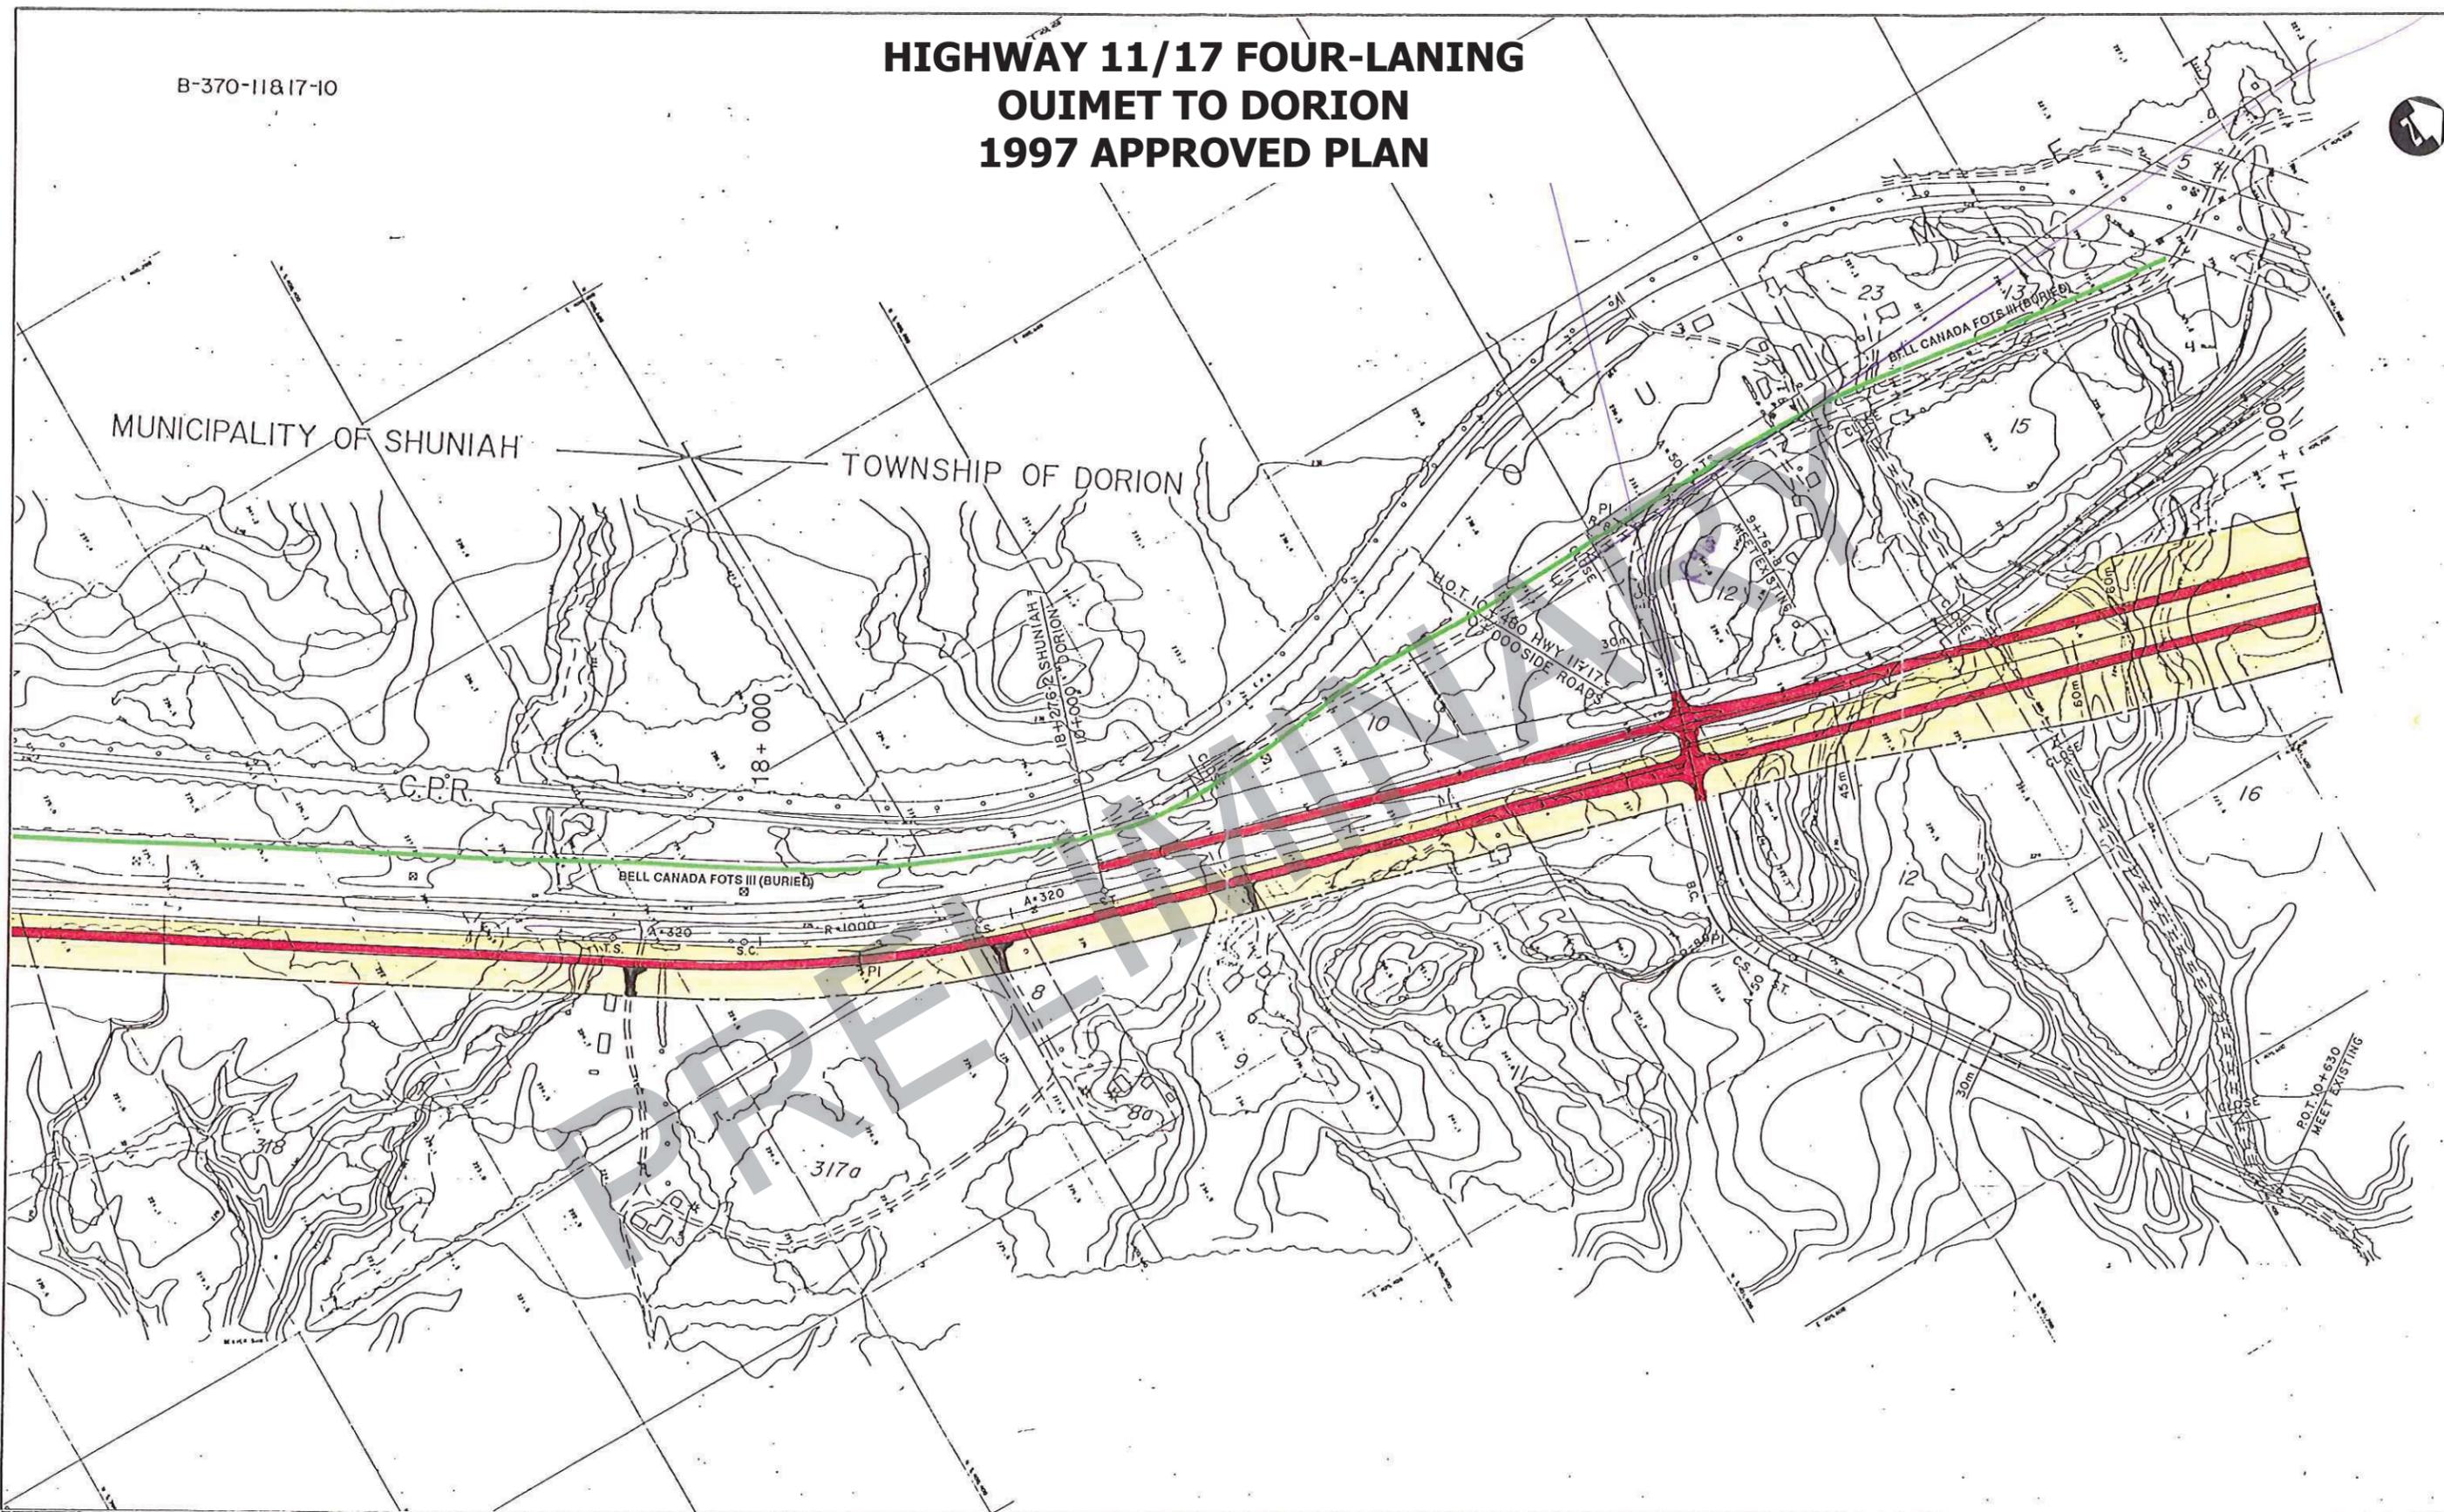


Highway 11/17 Dorion 4-Laning
Planning and Preliminary Design Study
From 8km. West of Ouimet to Red Rock Township West Boundary

LEGEND

- Existing Road
- Proposed Road
- Ex. Property Line
- Proposed R.O.W.

SCALE

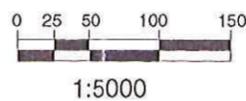


THE RECOMMENDED PLAN
FROM STA 17+400-18+276.2 TO STA 10+000-11+000
Shuniah Dorion

EXHIBIT


8B

HIGHWAY 11/17 FOUR-LANING OUIMET TO DORION 1997 APPROVED PLAN

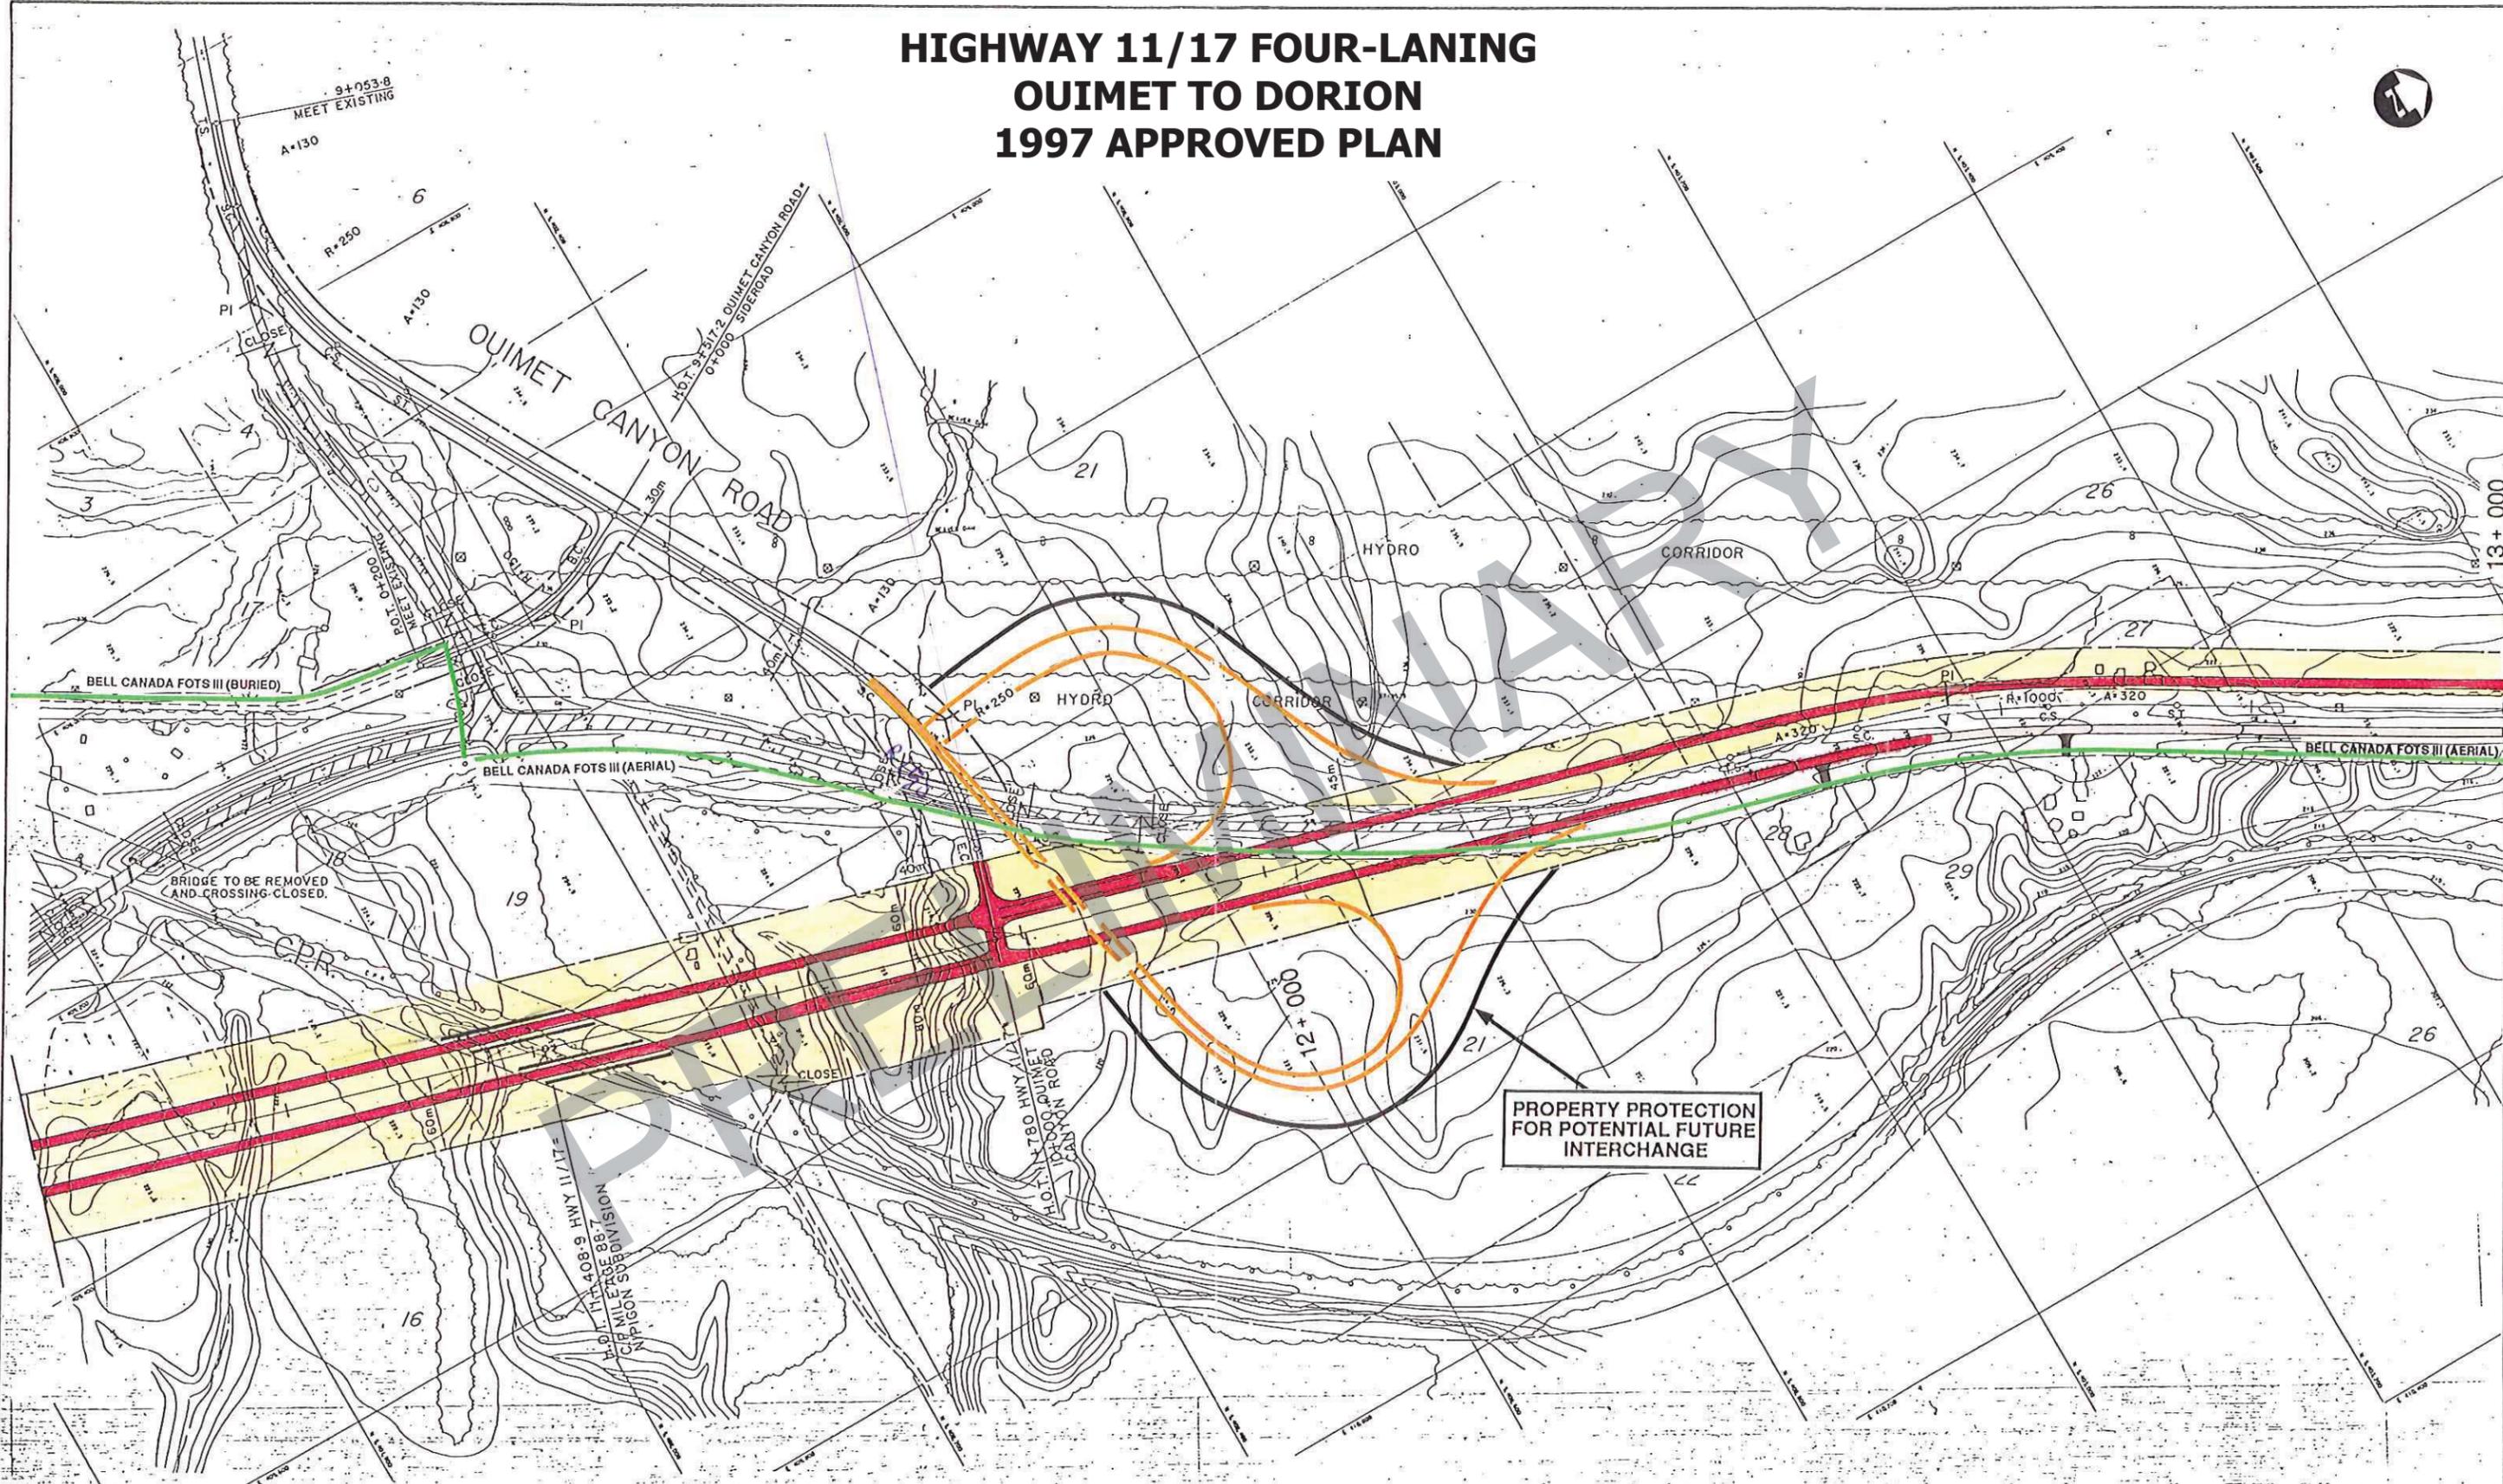

Highway 11/17 Dorion 4-Laning
 Planning and Preliminary Design Study
 From 8km. West of Ouimet to Red Rock Township West Boundary


LEGEND	
	Existing Road
	Proposed Road
	Ex. Property Line
	Proposed R.O.W.

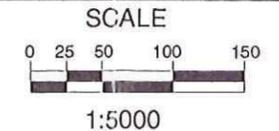

THE RECOMMENDED PLAN
 FROM STA 11+000 TO STA 13+000


EXHIBIT
 9B

HIGHWAY 11/17 FOUR-LANING OUIMET TO DORION 1997 APPROVED PLAN

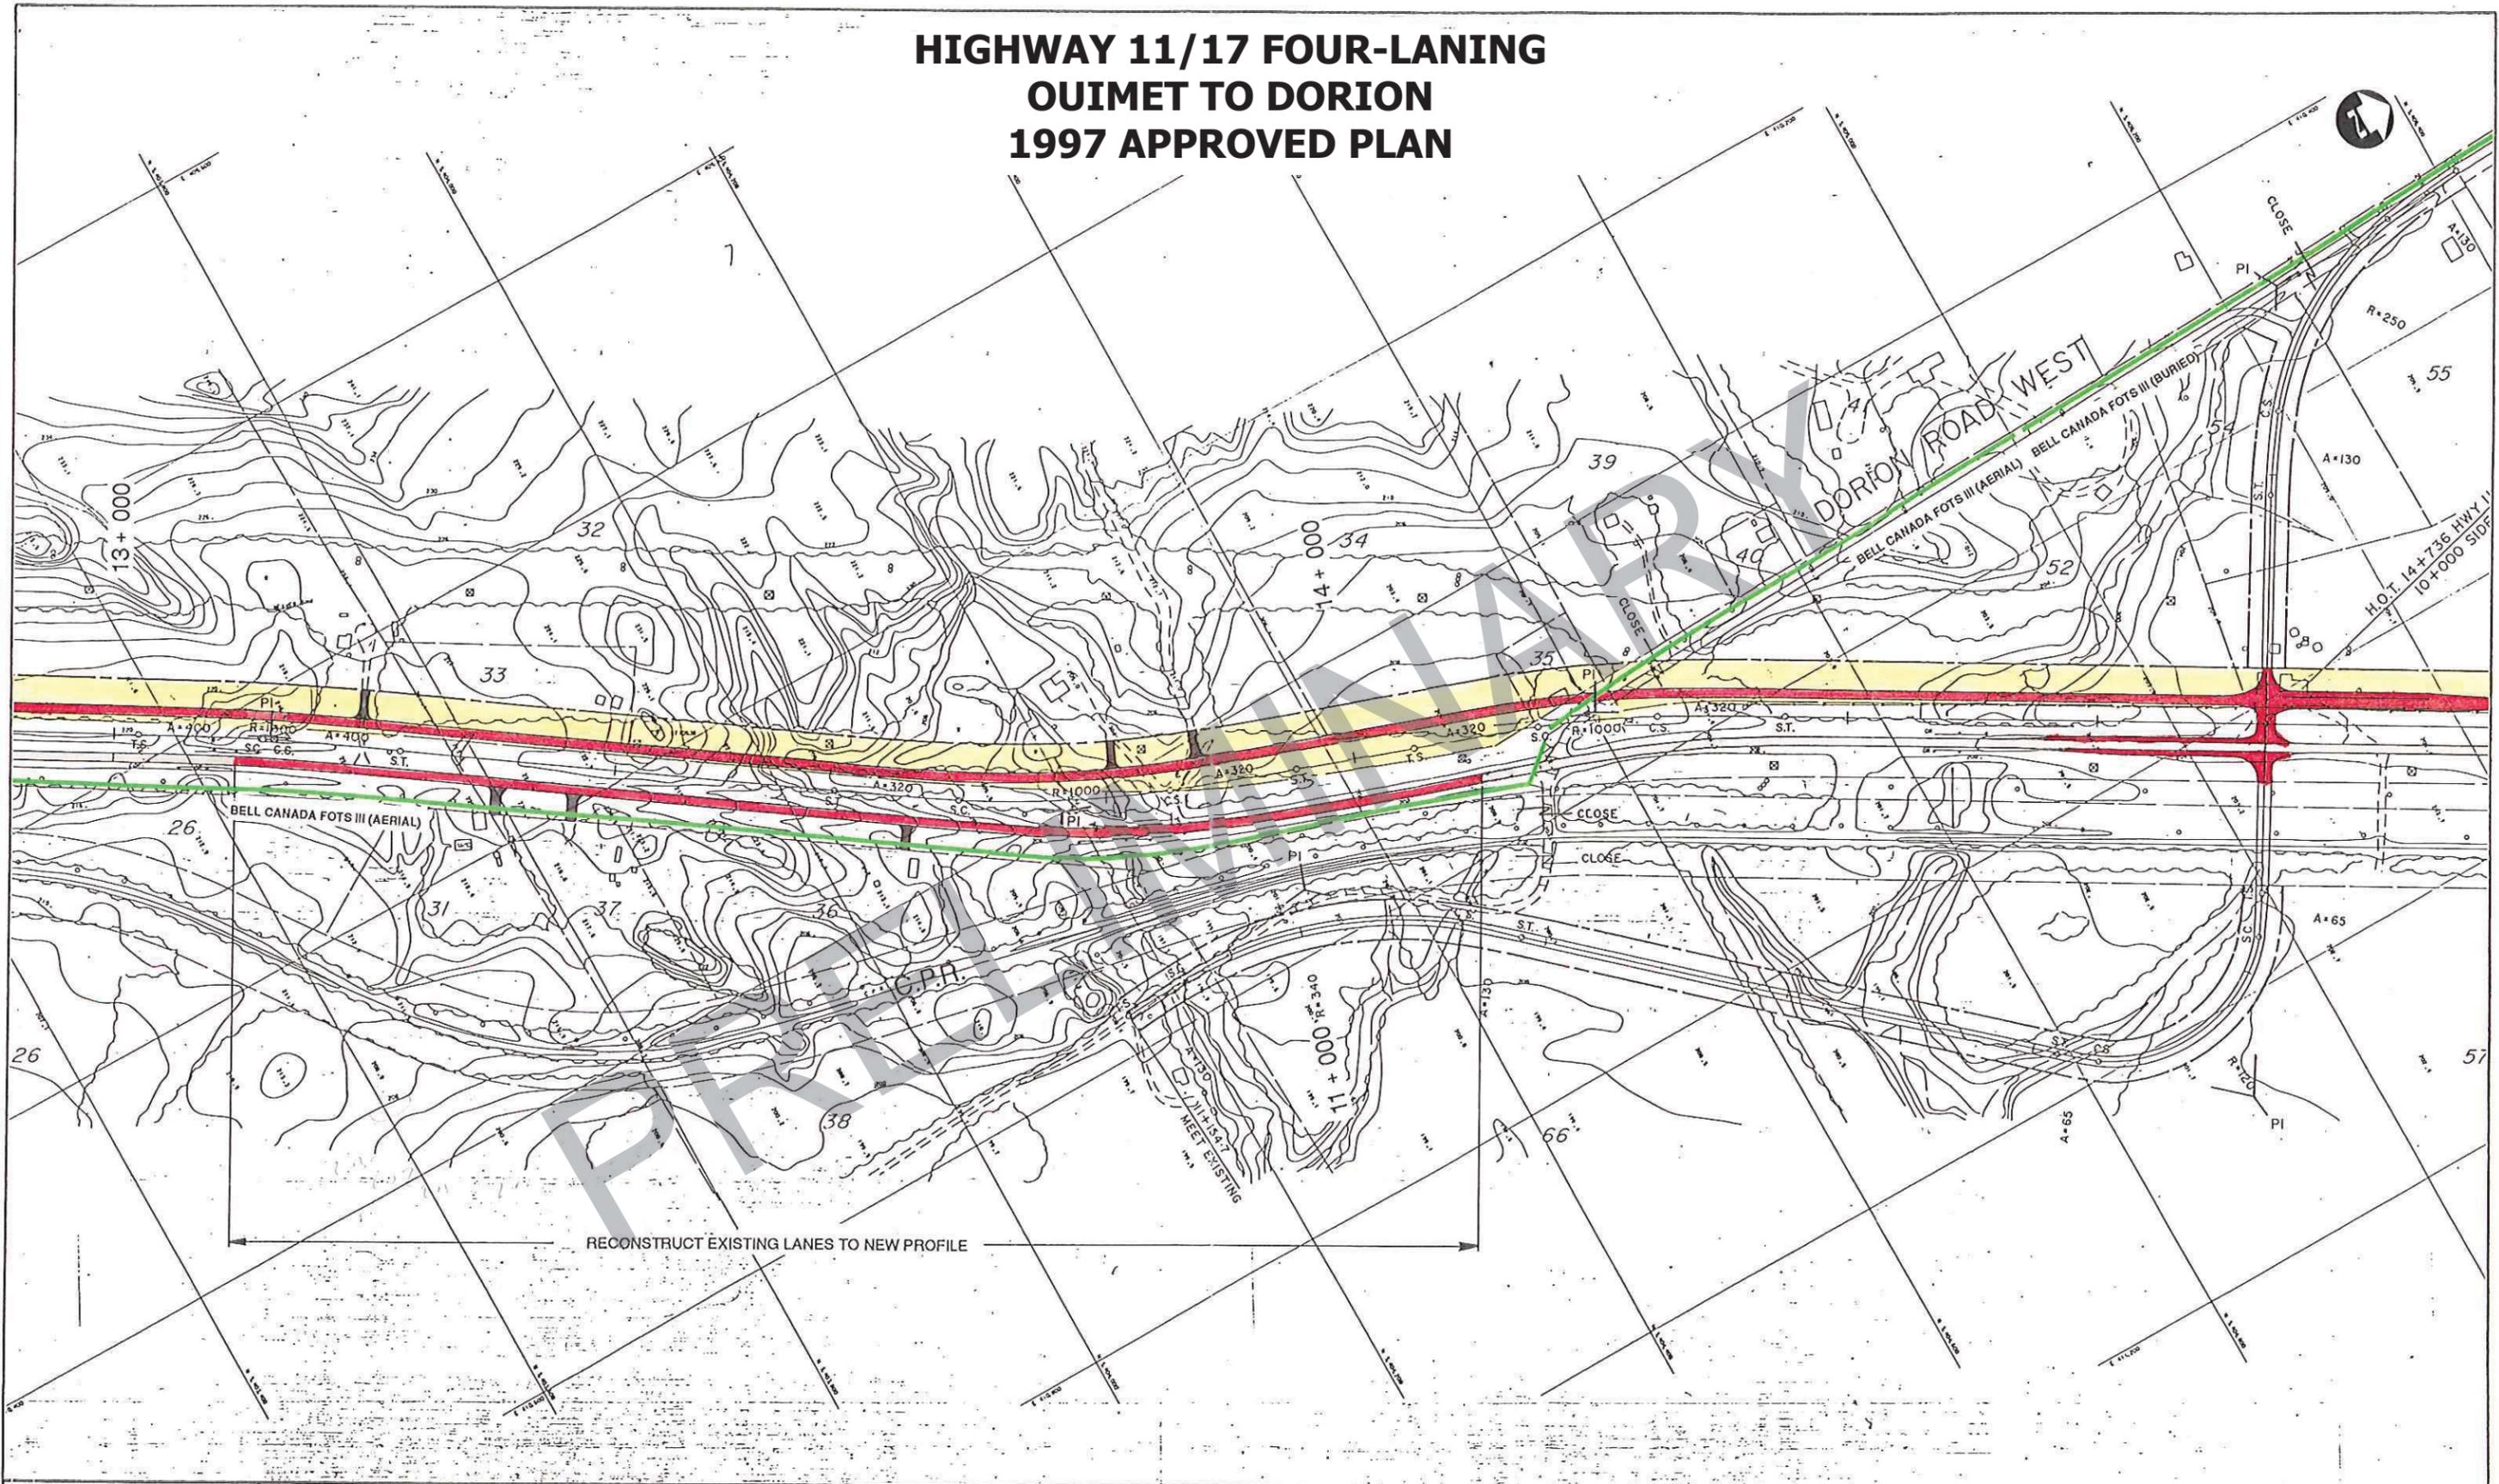

Highway 11/17 Dorion 4-Laning
 Planning and Preliminary Design Study
 From 8km. West of Ouimet to Red Rock Township West Boundary


LEGEND	
	Existing Road
	Proposed Road
	Ex. Property Line
	Proposed R.O.W.

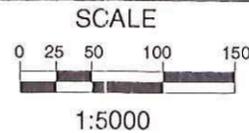

THE RECOMMENDED PLAN
 FROM STA 13+000 TO STA 14+900


**EXHIBIT
10B**

HIGHWAY 11/17 FOUR-LANING OUIMET TO DORION 1997 APPROVED PLAN

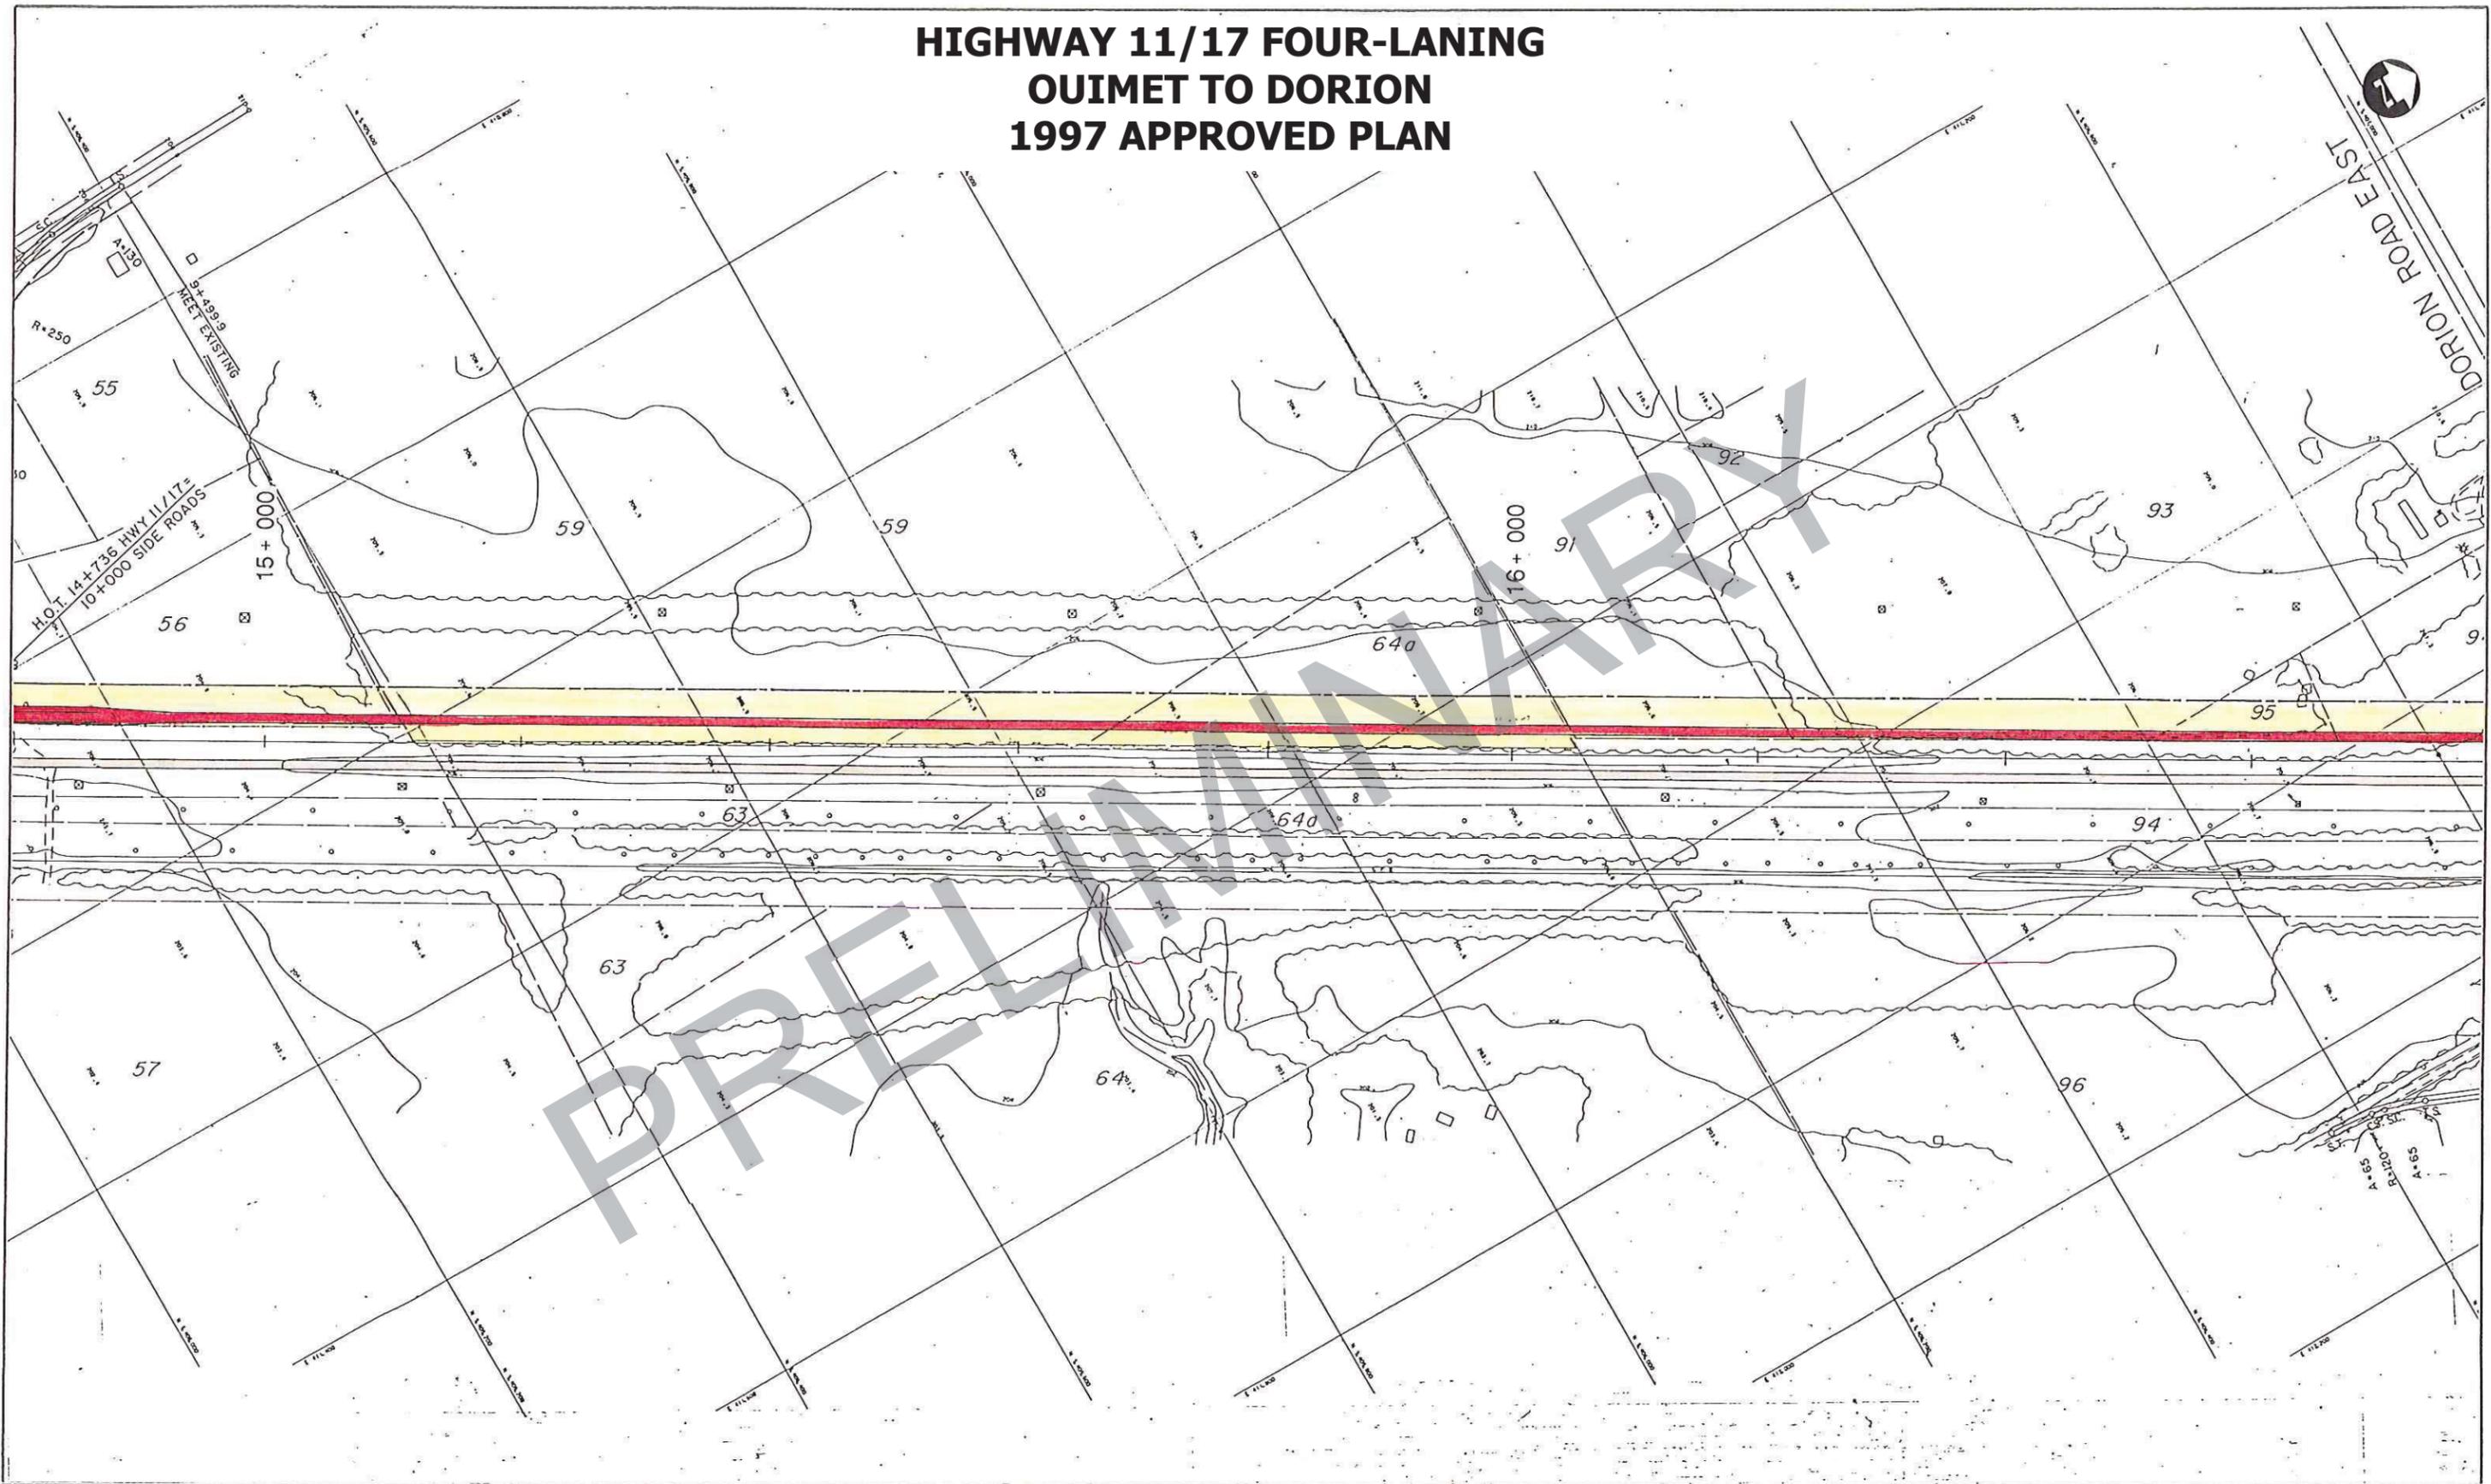

Highway 11/17 Dorion 4-Laning
 Planning and Preliminary Design Study
 From 8km. West of Ouimet to Red Rock Township West Boundary

LEGEND	
	Existing Road
	Proposed Road
	Ex. Property Line
	Proposed R.O.W.

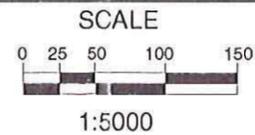

THE RECOMMENDED PLAN
 FROM STA 14+900 TO STA 16+700

**EXHIBIT
11B**